




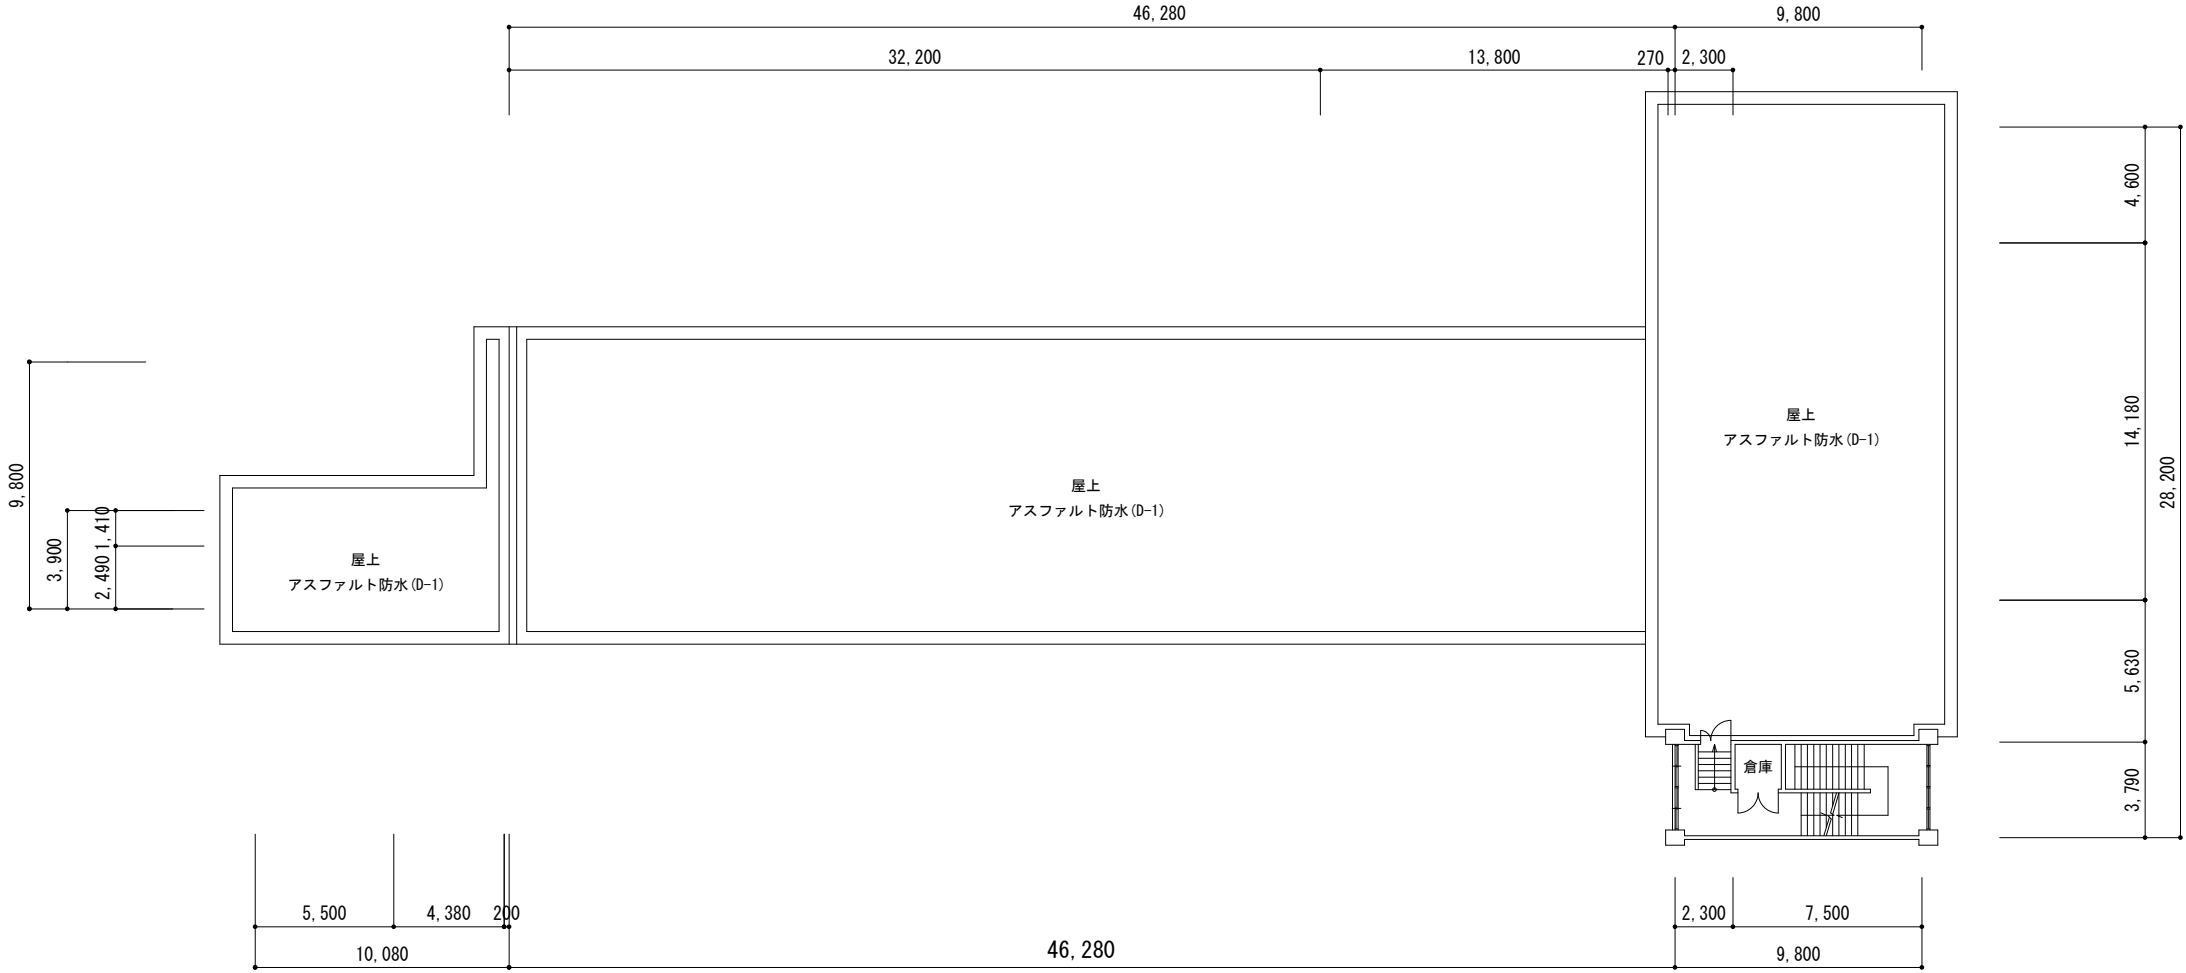


屋上平面図 S = 1 : 3 0 0

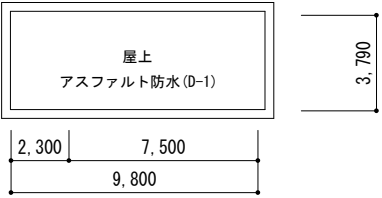

PH平面図 S = 1 : 3 0 0

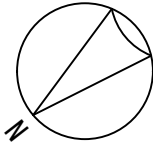

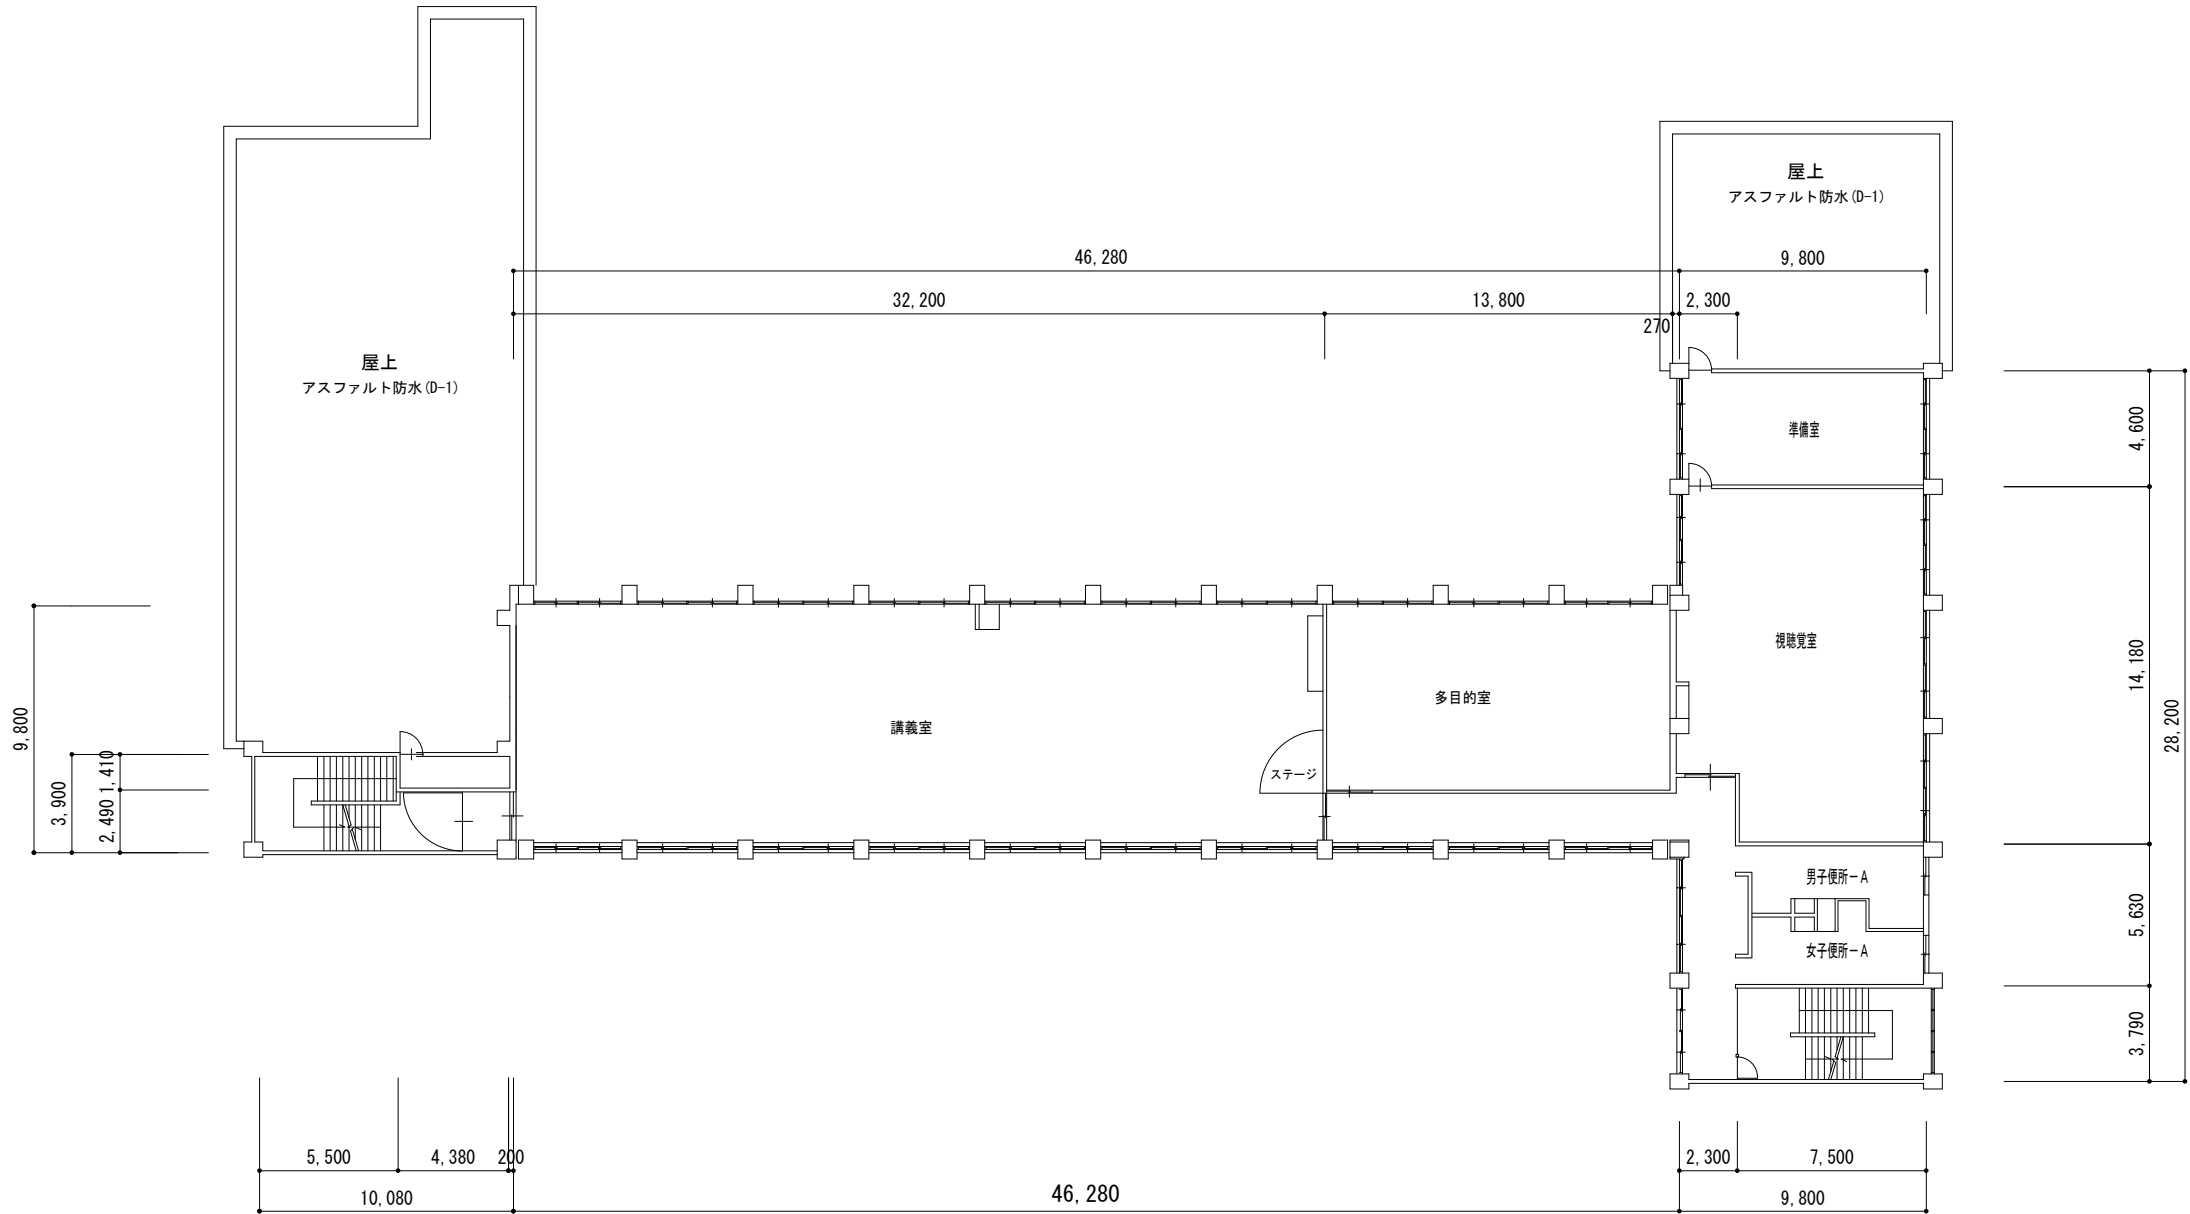

4階平面図 S=1:300

