


2階平面詳細図

1階平面詳細図





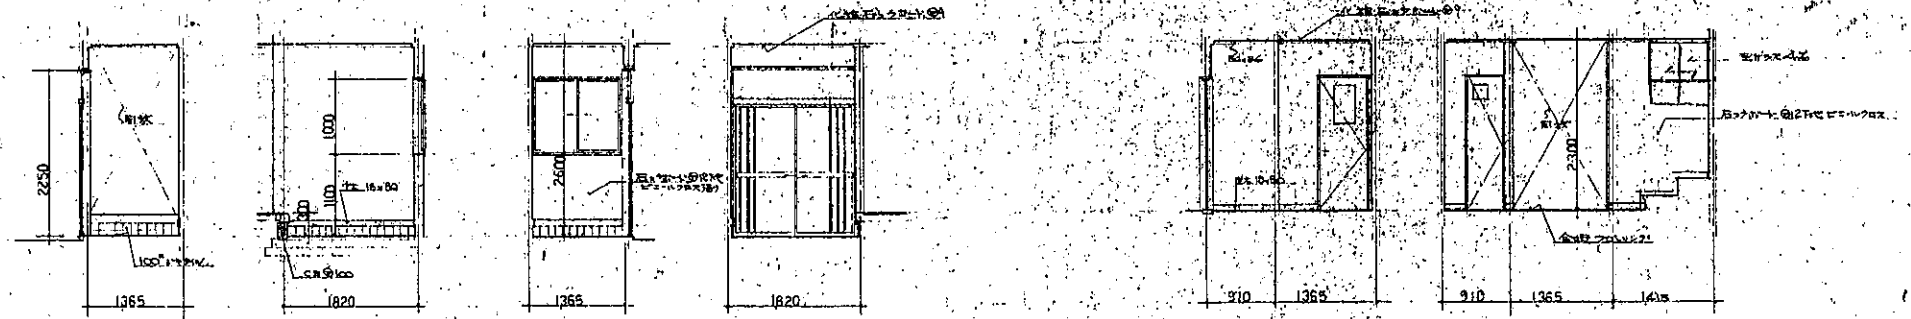


展開図
玄関 A


展開図
ホ一ル B

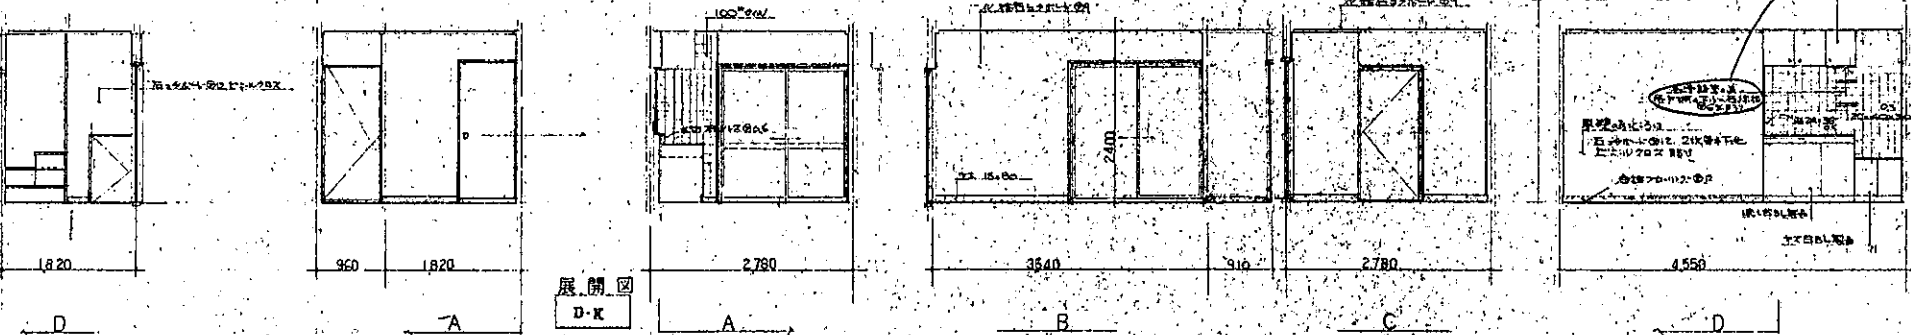


展開図
D-K


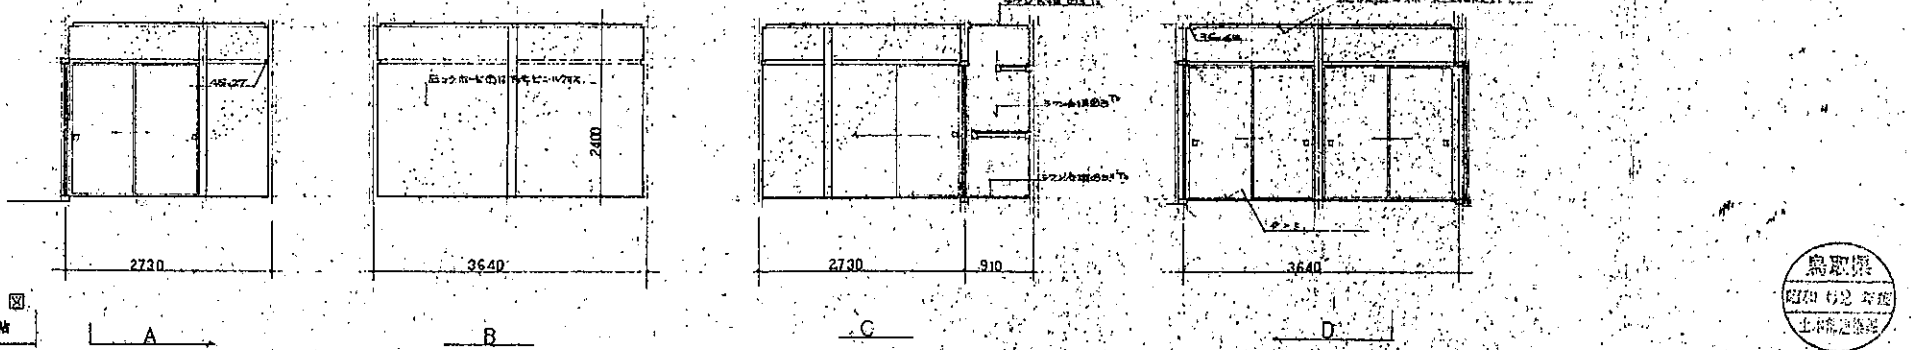



展開図
1階6帖 A

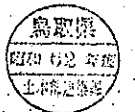

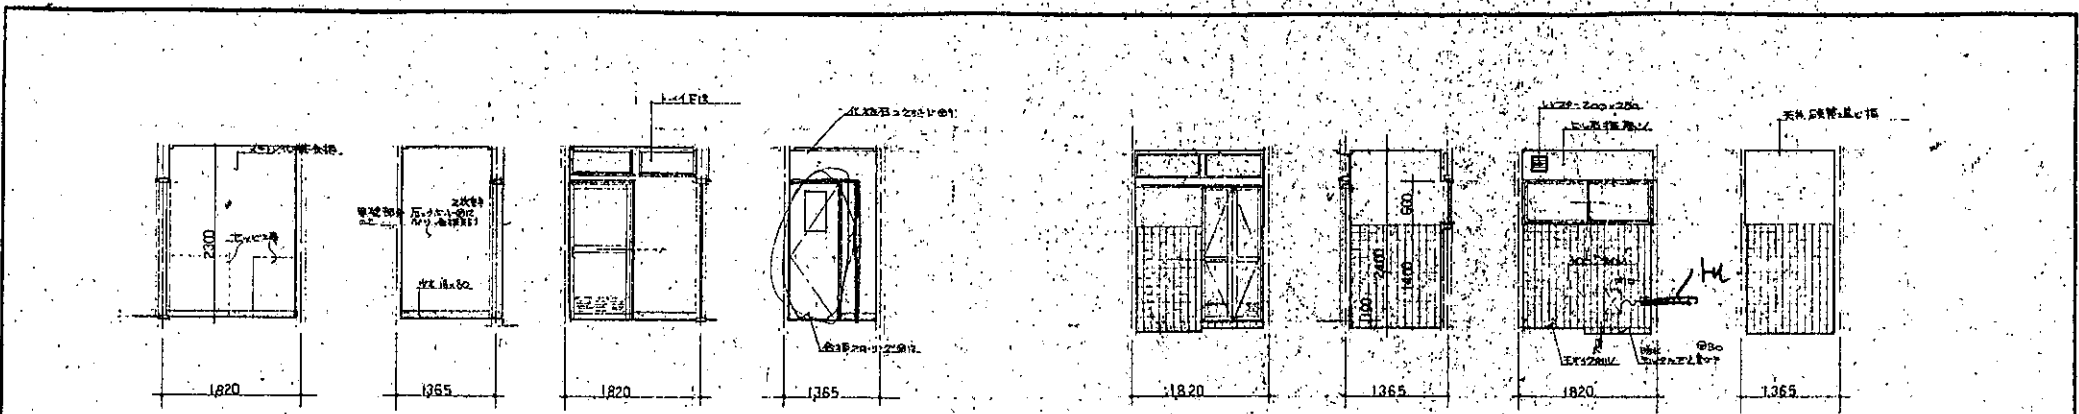


洗面 脱衣 A B C D 浴室 A B C D

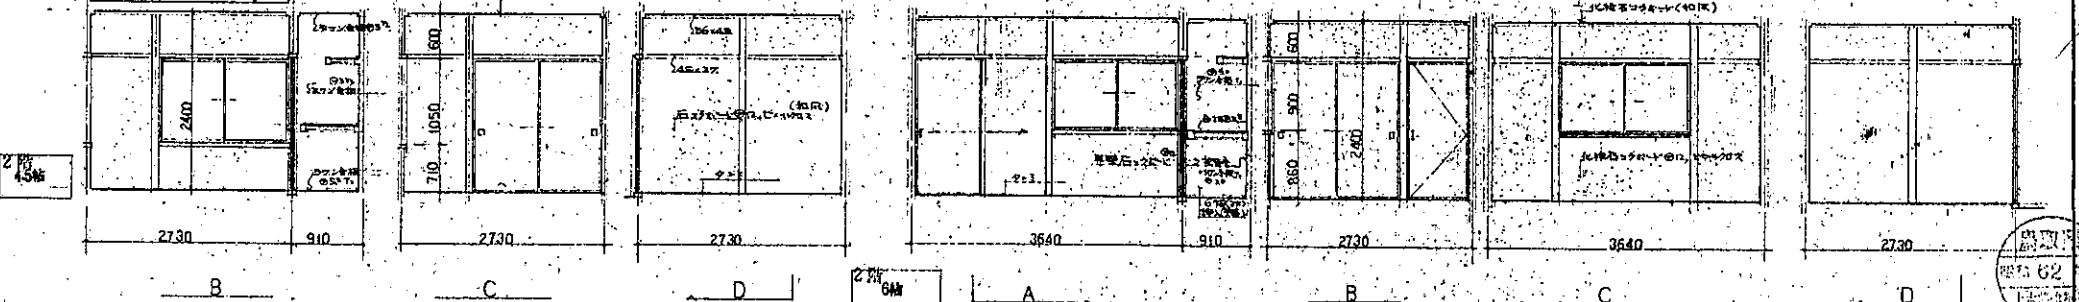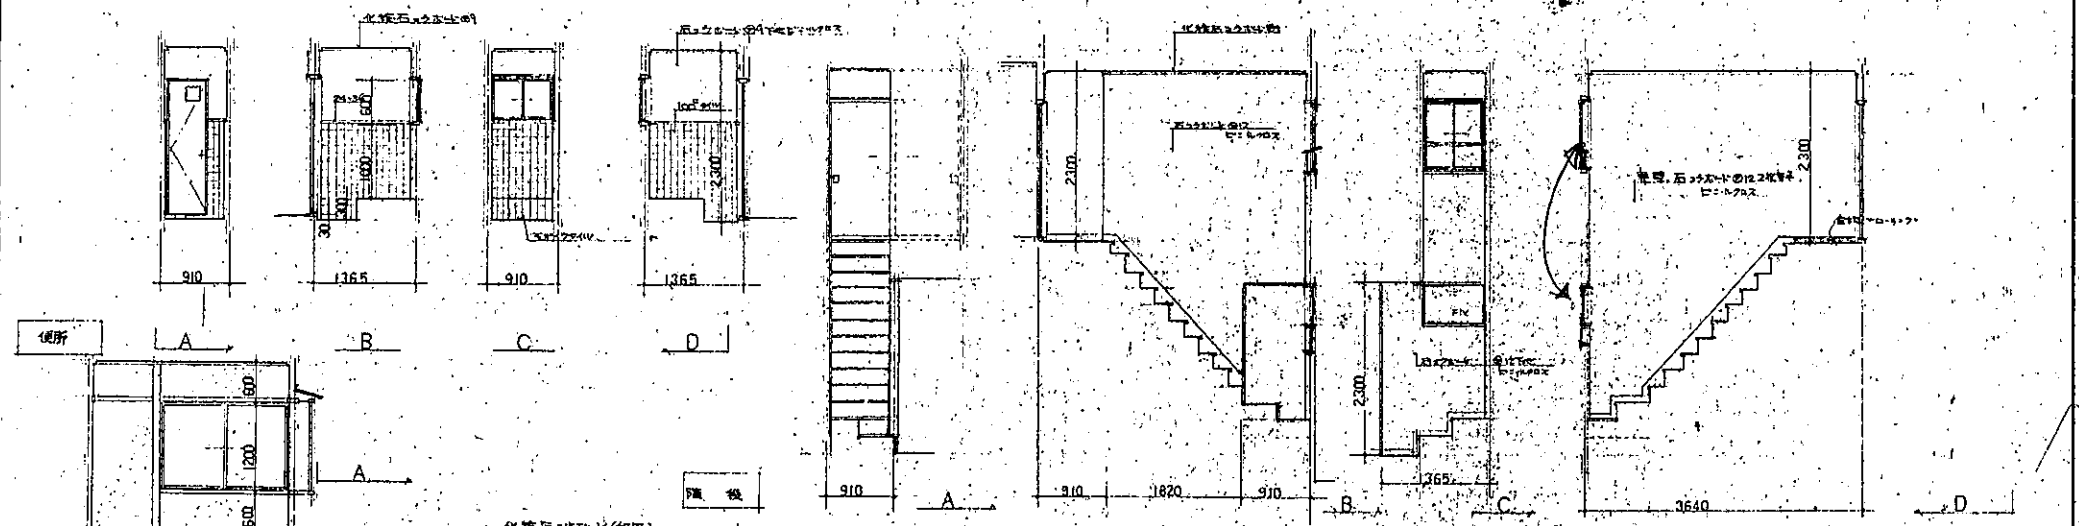


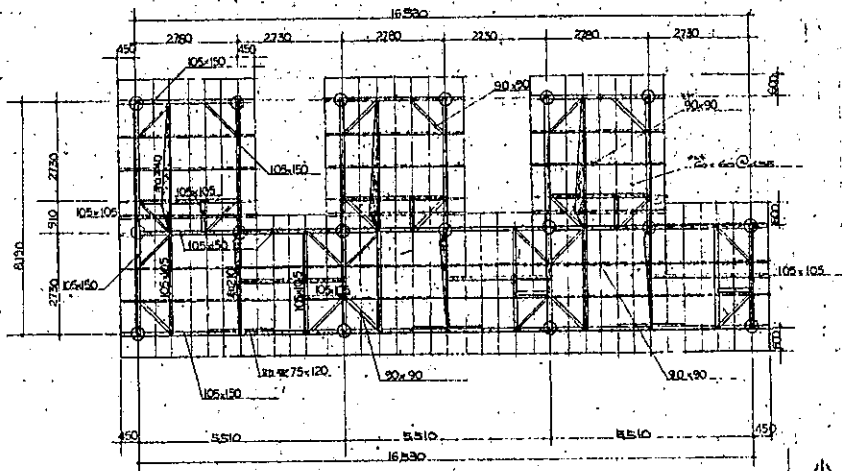


小屋伏図
1:100

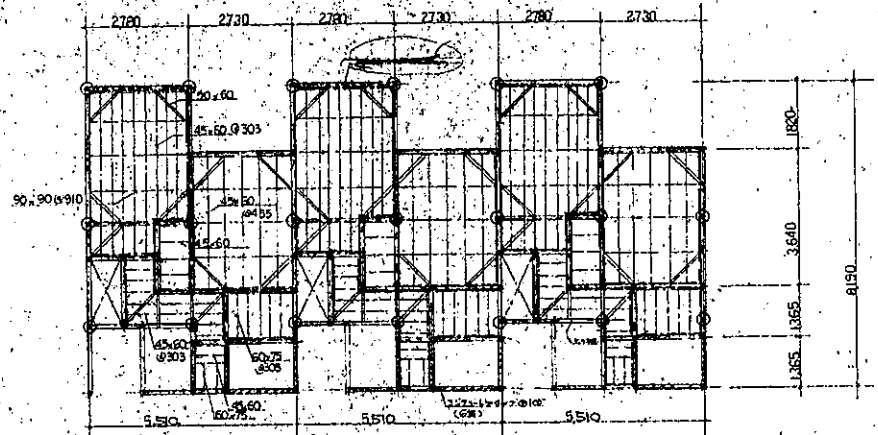

1階床伏図 1:100

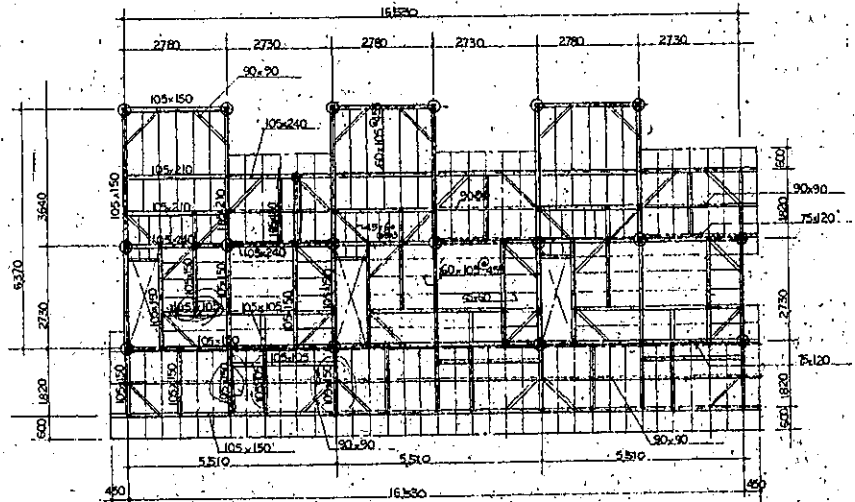


2階床伏図
小屋伏図 1:100

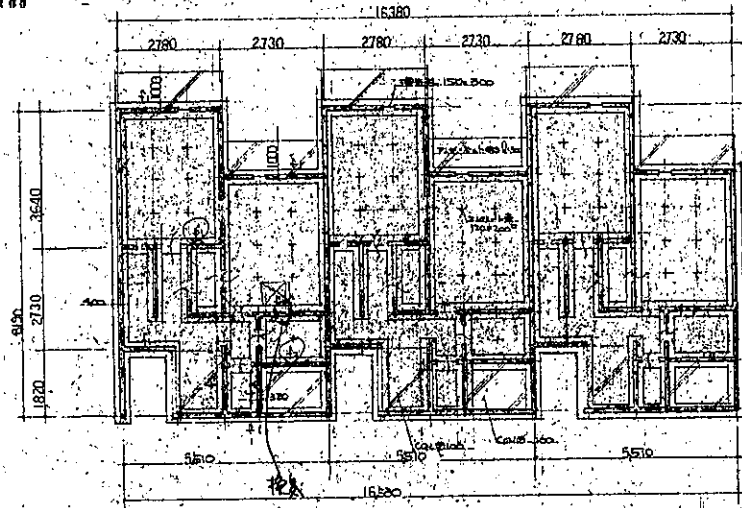

基礎伏図 1:100


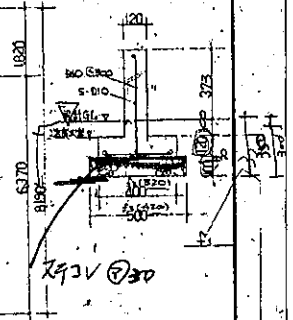


