
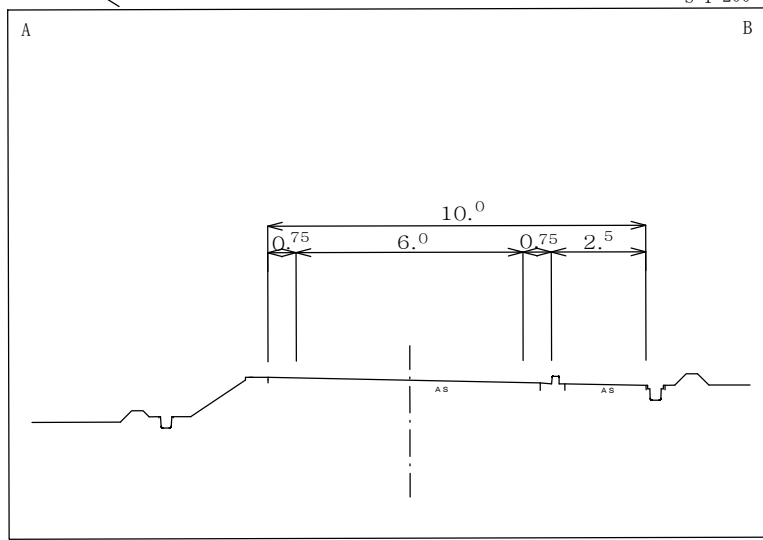
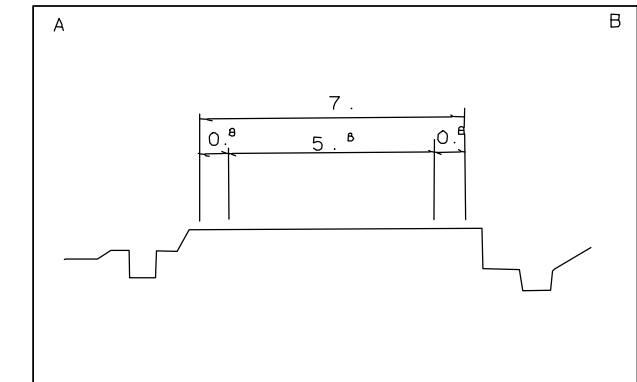


道 路 台 帳 平 面 図

鳥 取 県

調製年月 平成 24 年 3 月 図面縮尺 1 : 1000 路線コード 21 - 49 道路種別 主要地方道 路線名 鳥取河原用瀬線 区間 11-1 ~ 12-3 図面番号 54-10

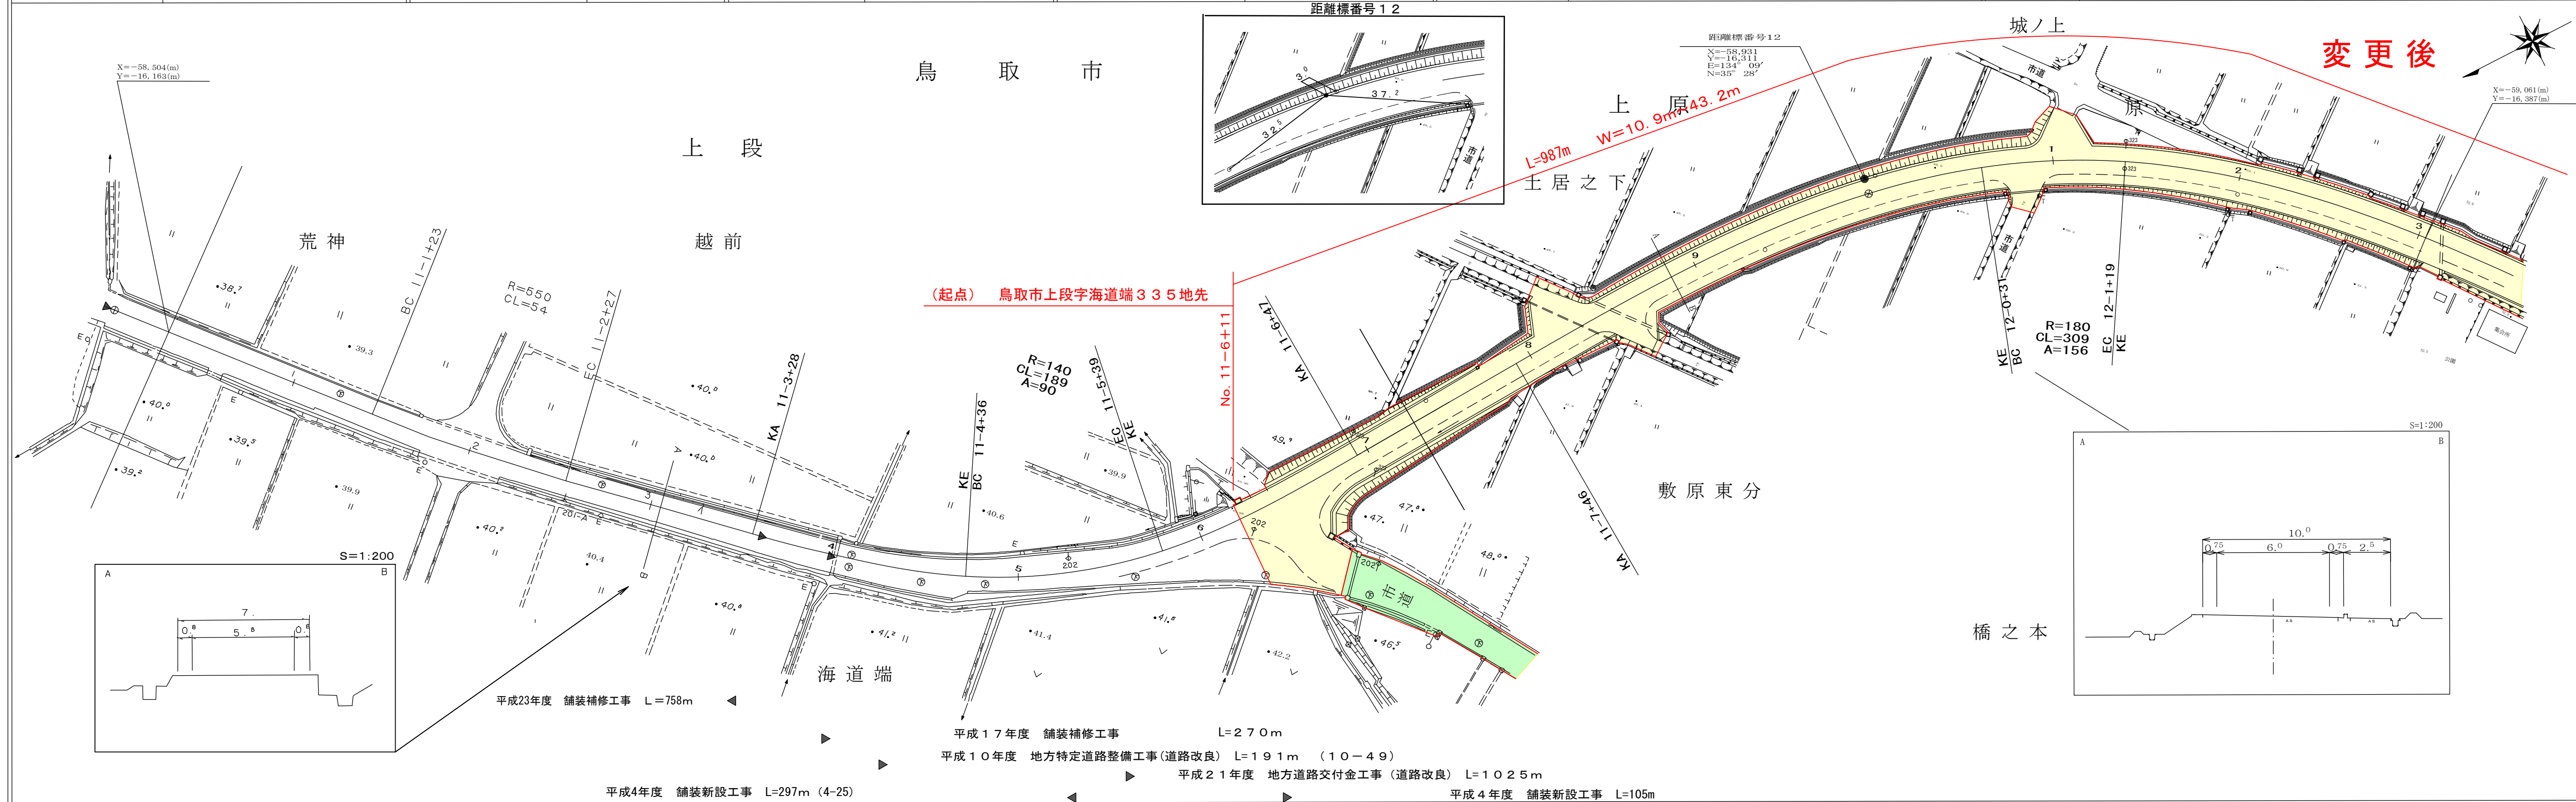

車道幅員	W=5.5	11-6+23	W=6.0
路面種類			
縦断勾配	1.0%	4.0%	1.3%
距離程	11-1+43	11-3+43	11-5+43
